


Key Notes:



- 1. Cottage
- 2. Garage
- 3. Drive
- 4. Terrace
- 5. Vegetable Garden
- 6. Geoexchange Wells
- 7. Rainwater Cistern / Irrigation

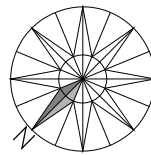

SITE PLAN
 Gothic Cottage
 3/1/09 1"=30'-0"

Jeffrey Steeholm Small, Architect LLC

97 Duncan Avenue
 Cornwall-on-Hudson, NY 12520
 845-220-8912 jsmall@jssmallarchitect.com

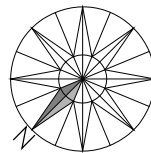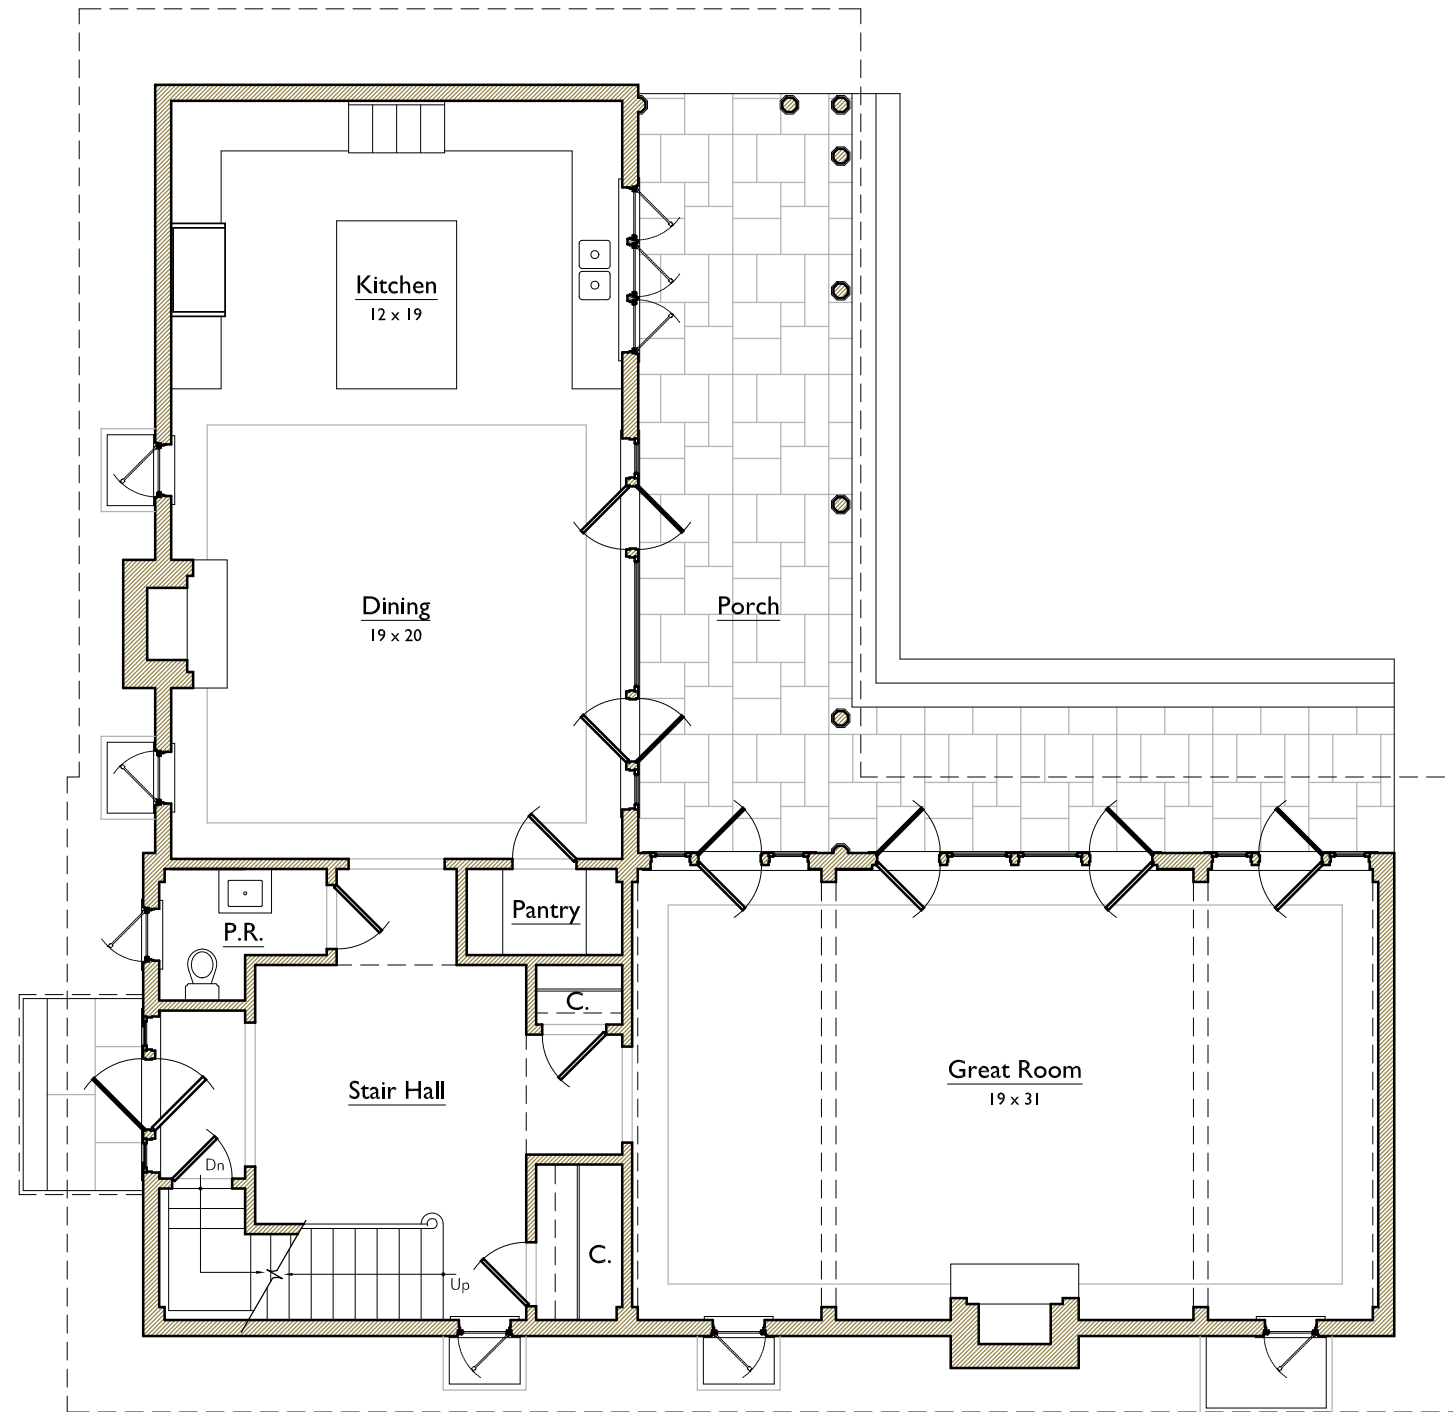



FIRST FLOOR PLAN

Gothic Cottage

3/1/09 1/8" = 1'-0"

Jeffrey Steeholm Small, Architect LLC

97 Duncan Avenue
Cornwall-on-Hudson, NY 12520
845-220-8912 jssmall@jssmallarchitect.com

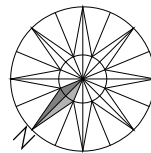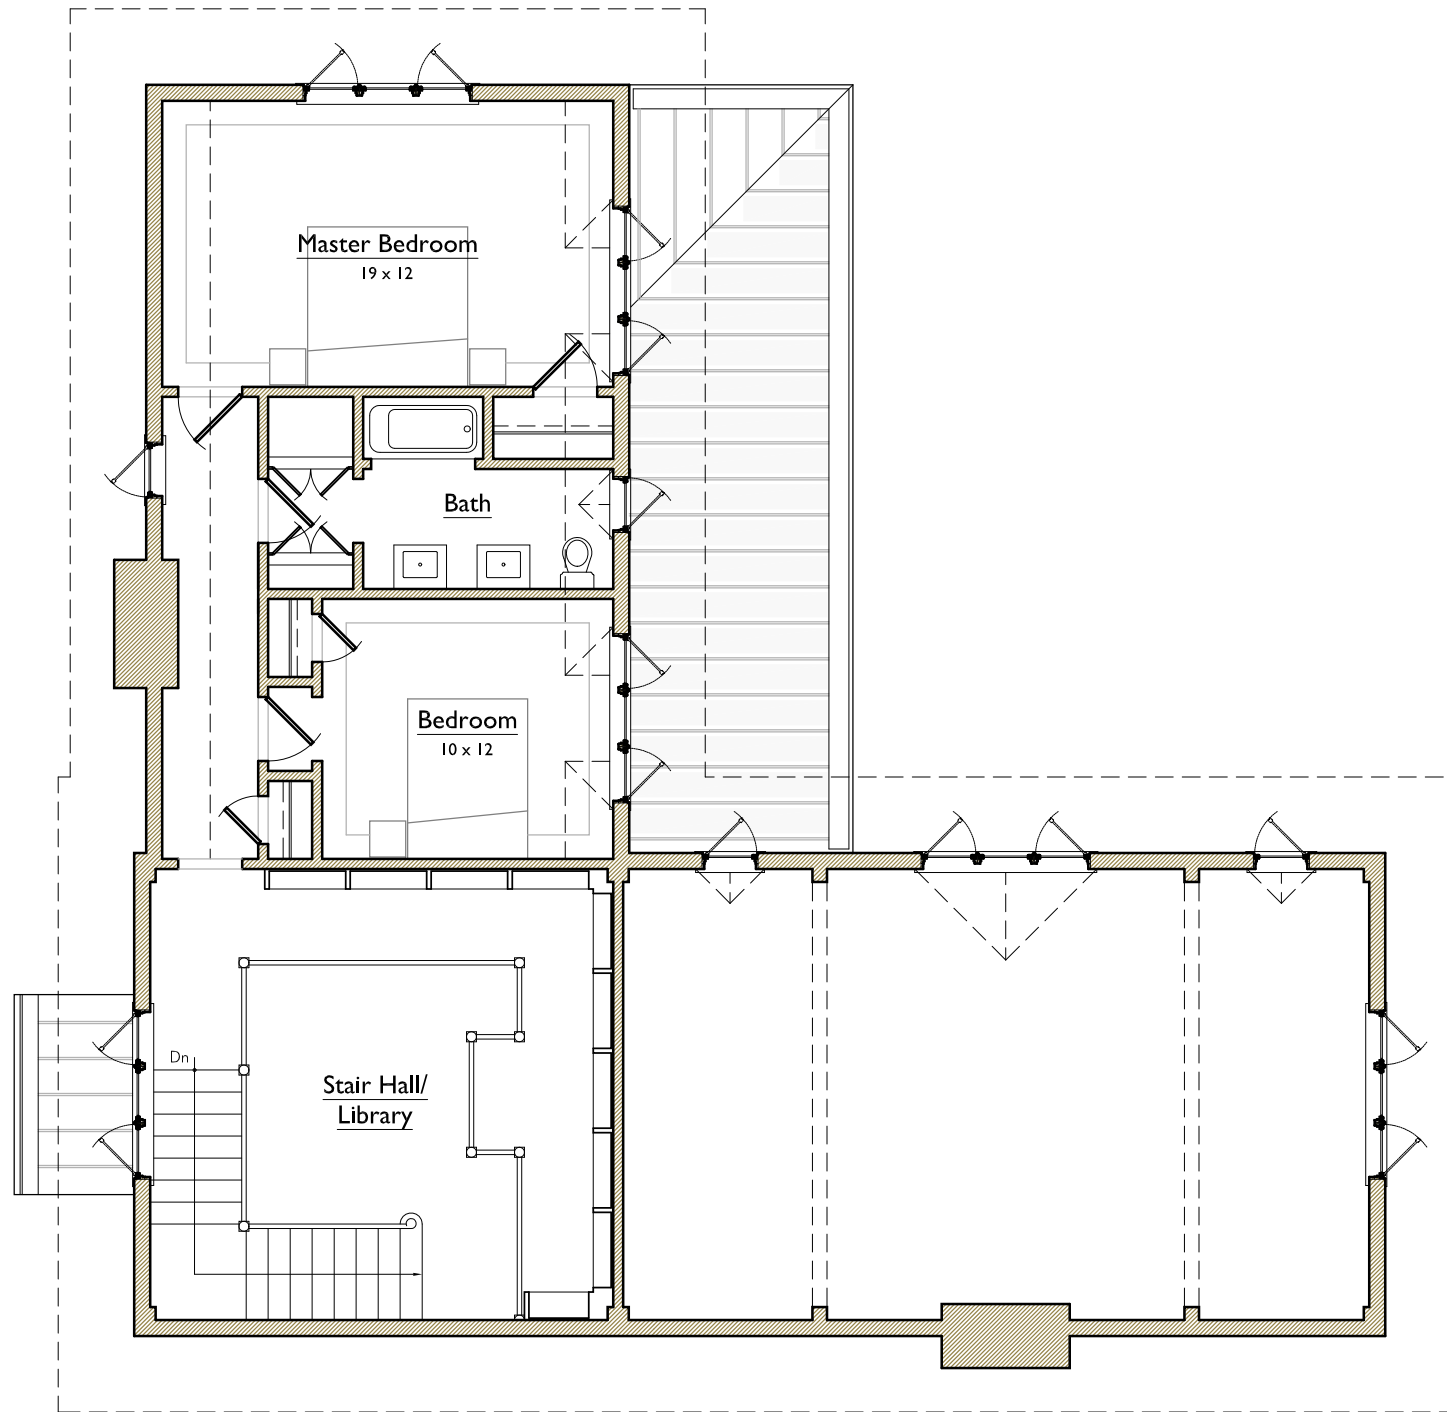

SECOND FLOOR PLAN

Gothic Cottage

3/1/09 $\frac{1}{8}'' = 1'-0''$

Jeffrey Steeholm Small, Architect LLC

97 Duncan Avenue
Cornwall-on-Hudson, NY 12520
845-220-8912 jsmall@jssmallarchitect.com




NORTH-EAST ELEVATION

Gothic Cottage

3/1/09 $\frac{1}{8}'' = 1'-0''$

Jeffrey Steeholm Small, Architect LLC

97 Duncan Avenue
Cornwall-on-Hudson, NY 12520
845-220-8912 jsmall@jssmallarchitect.com

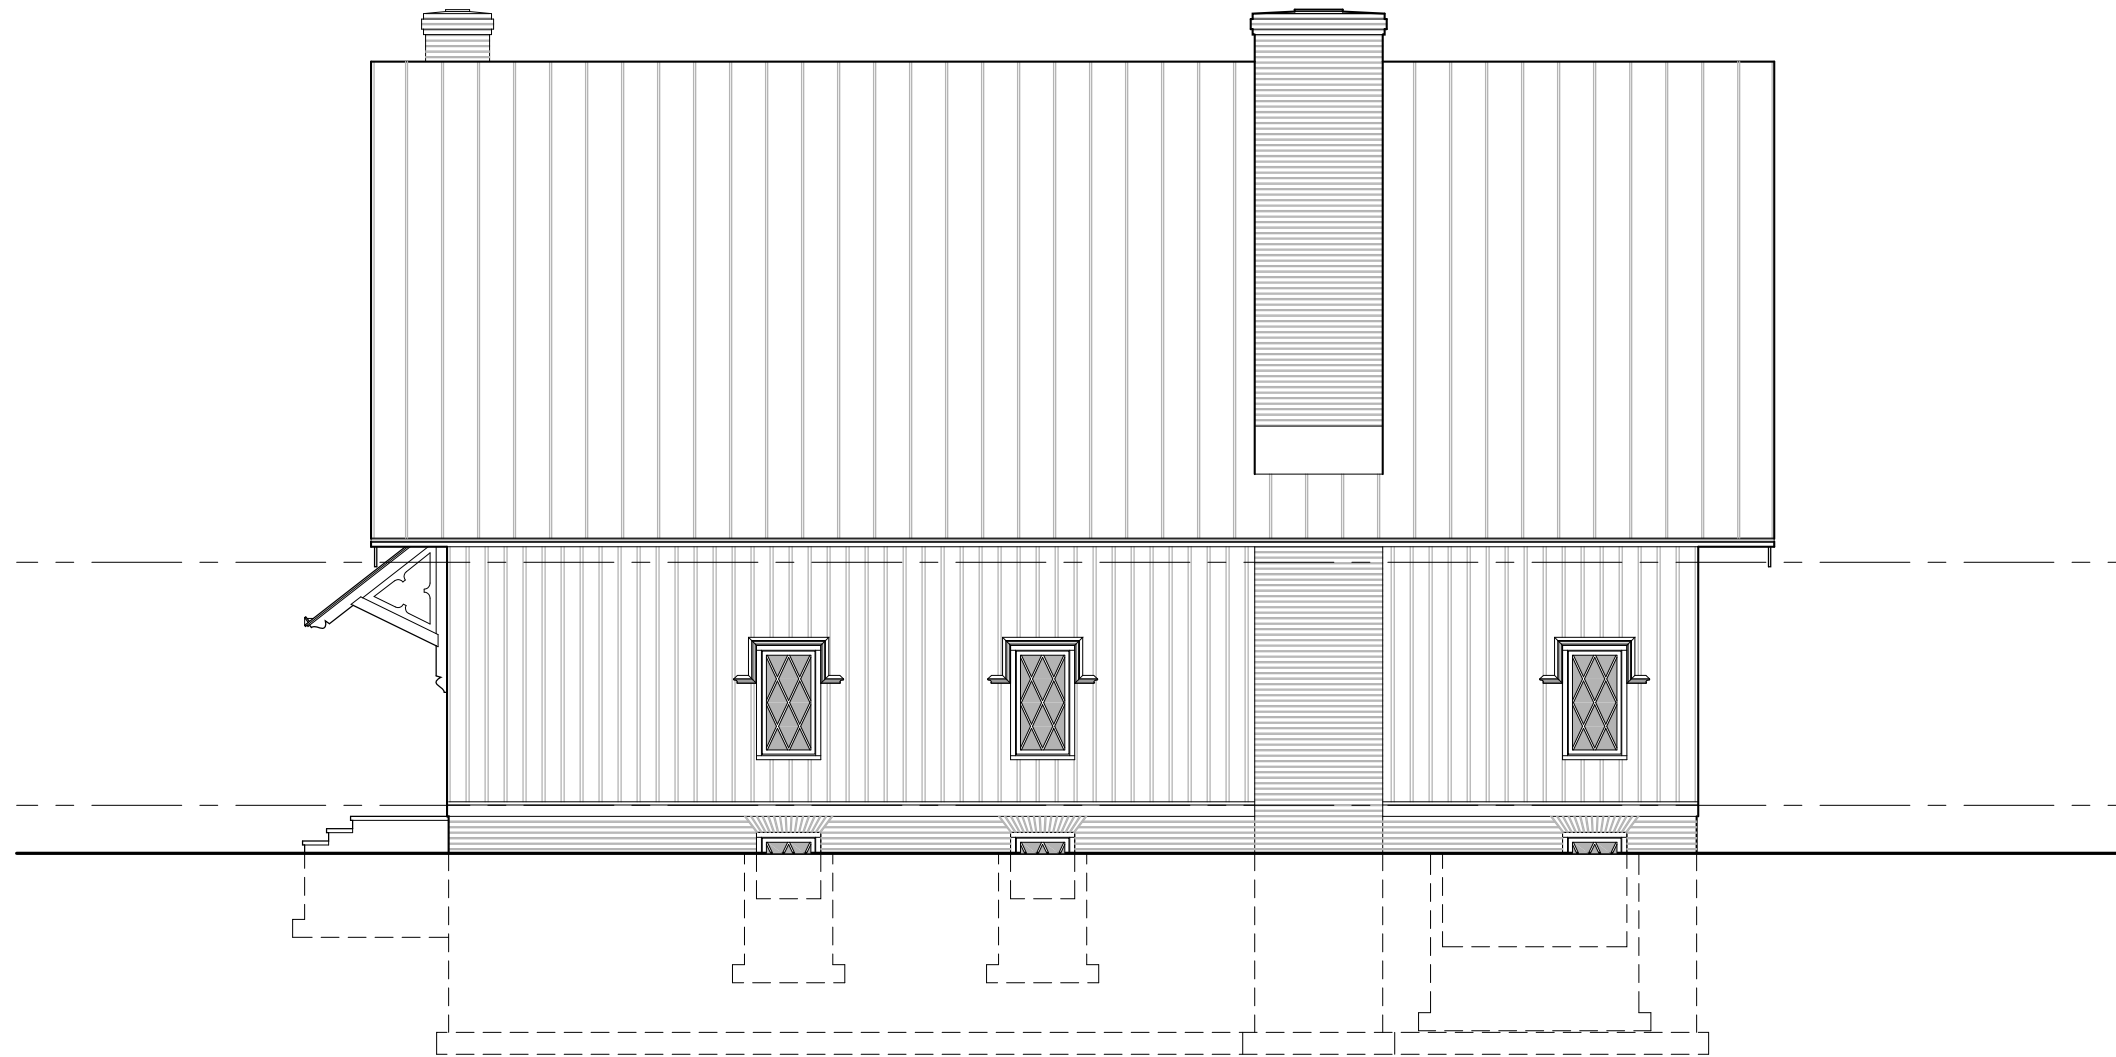


NORTH-WEST ELEVATION

Gothic Cottage

3/1/09 $\frac{1}{8}'' = 1'-0''$

Jeffrey Steeholm Small, Architect LLC

97 Duncan Avenue
Cornwall-on-Hudson, NY 12520
845-220-8912 jsmall@jssmallarchitect.com

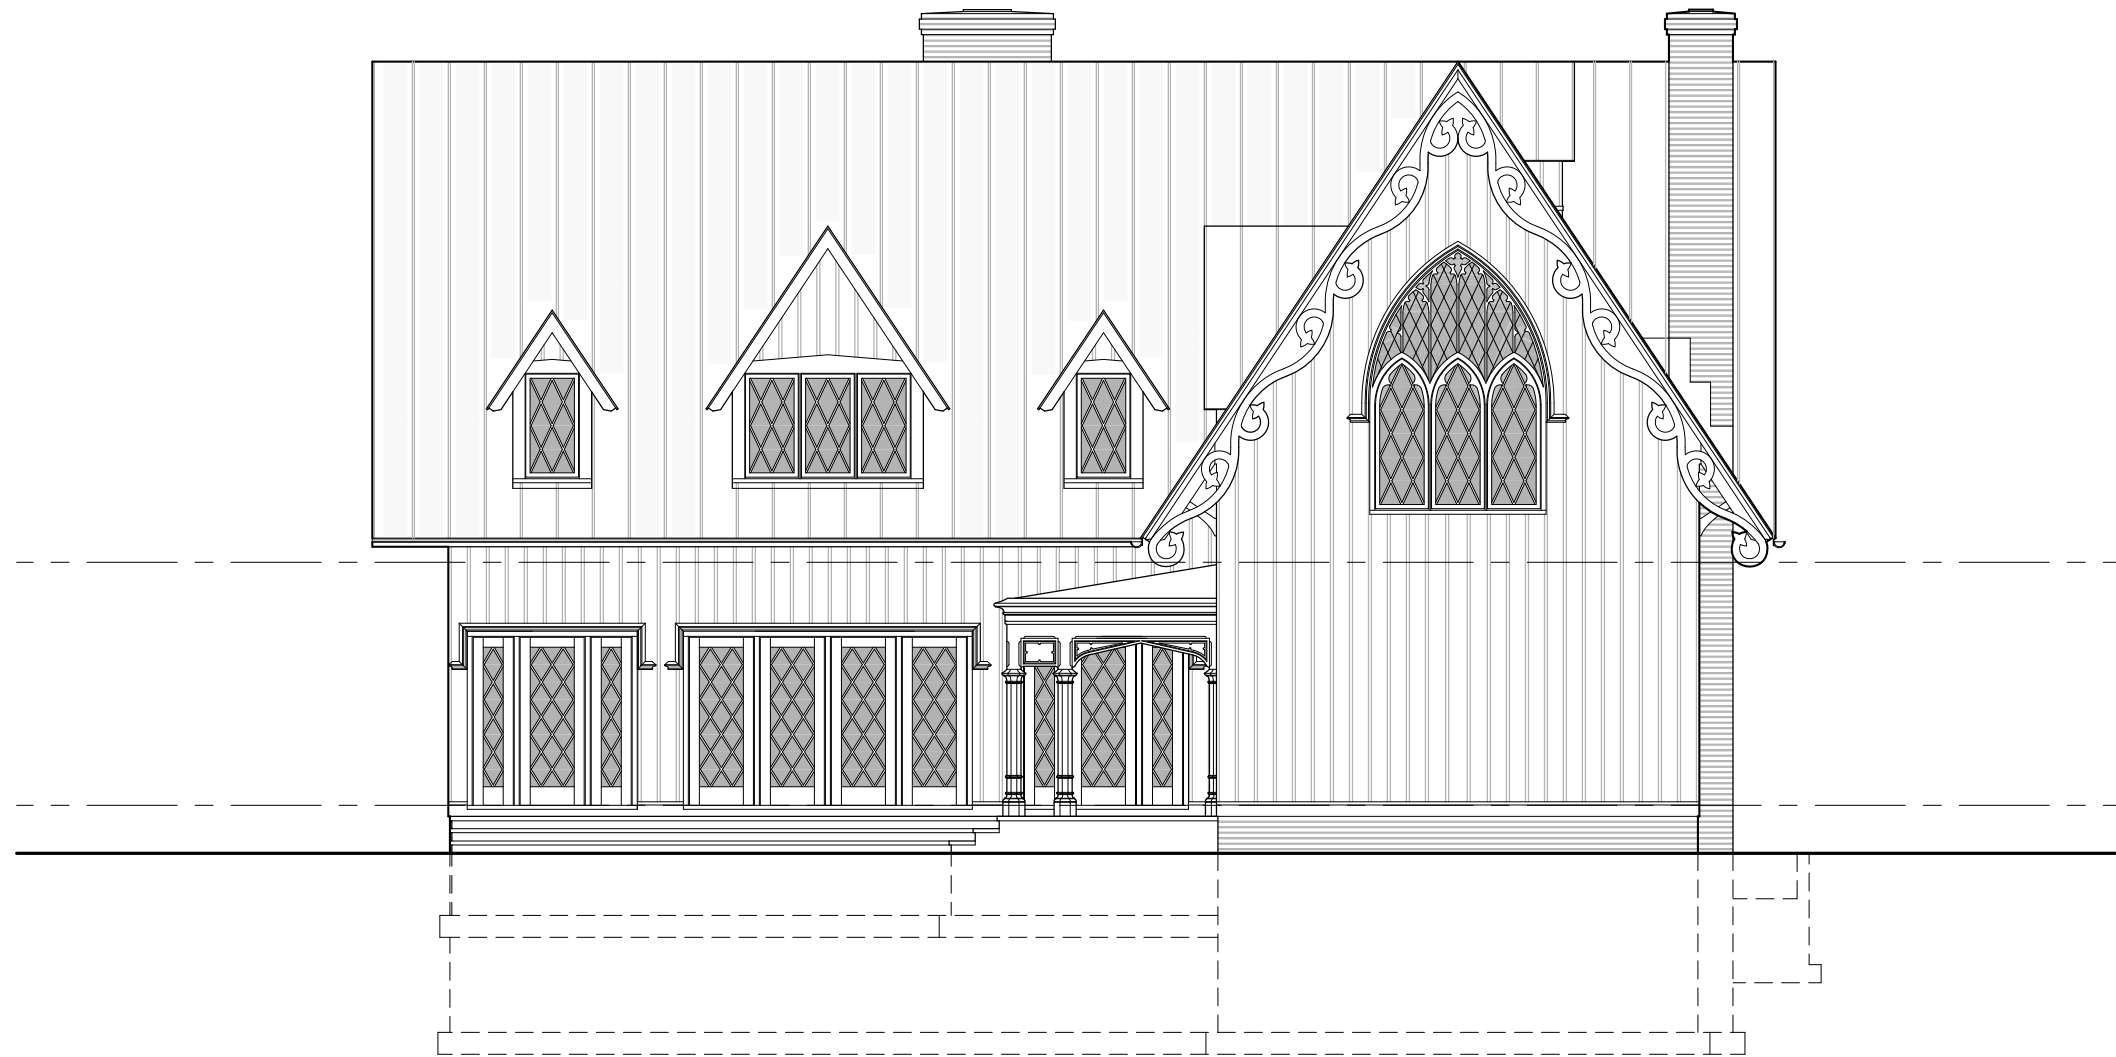


SOUTH-EAST ELEVATION

Gothic Cottage

3/1/09 $\frac{1}{8}''=1'-0''$

Jeffrey Steeholm Small, Architect LLC

97 Duncan Avenue
Cornwall-on-Hudson, NY 12520
845-220-8912 jsmall@jssmallarchitect.com

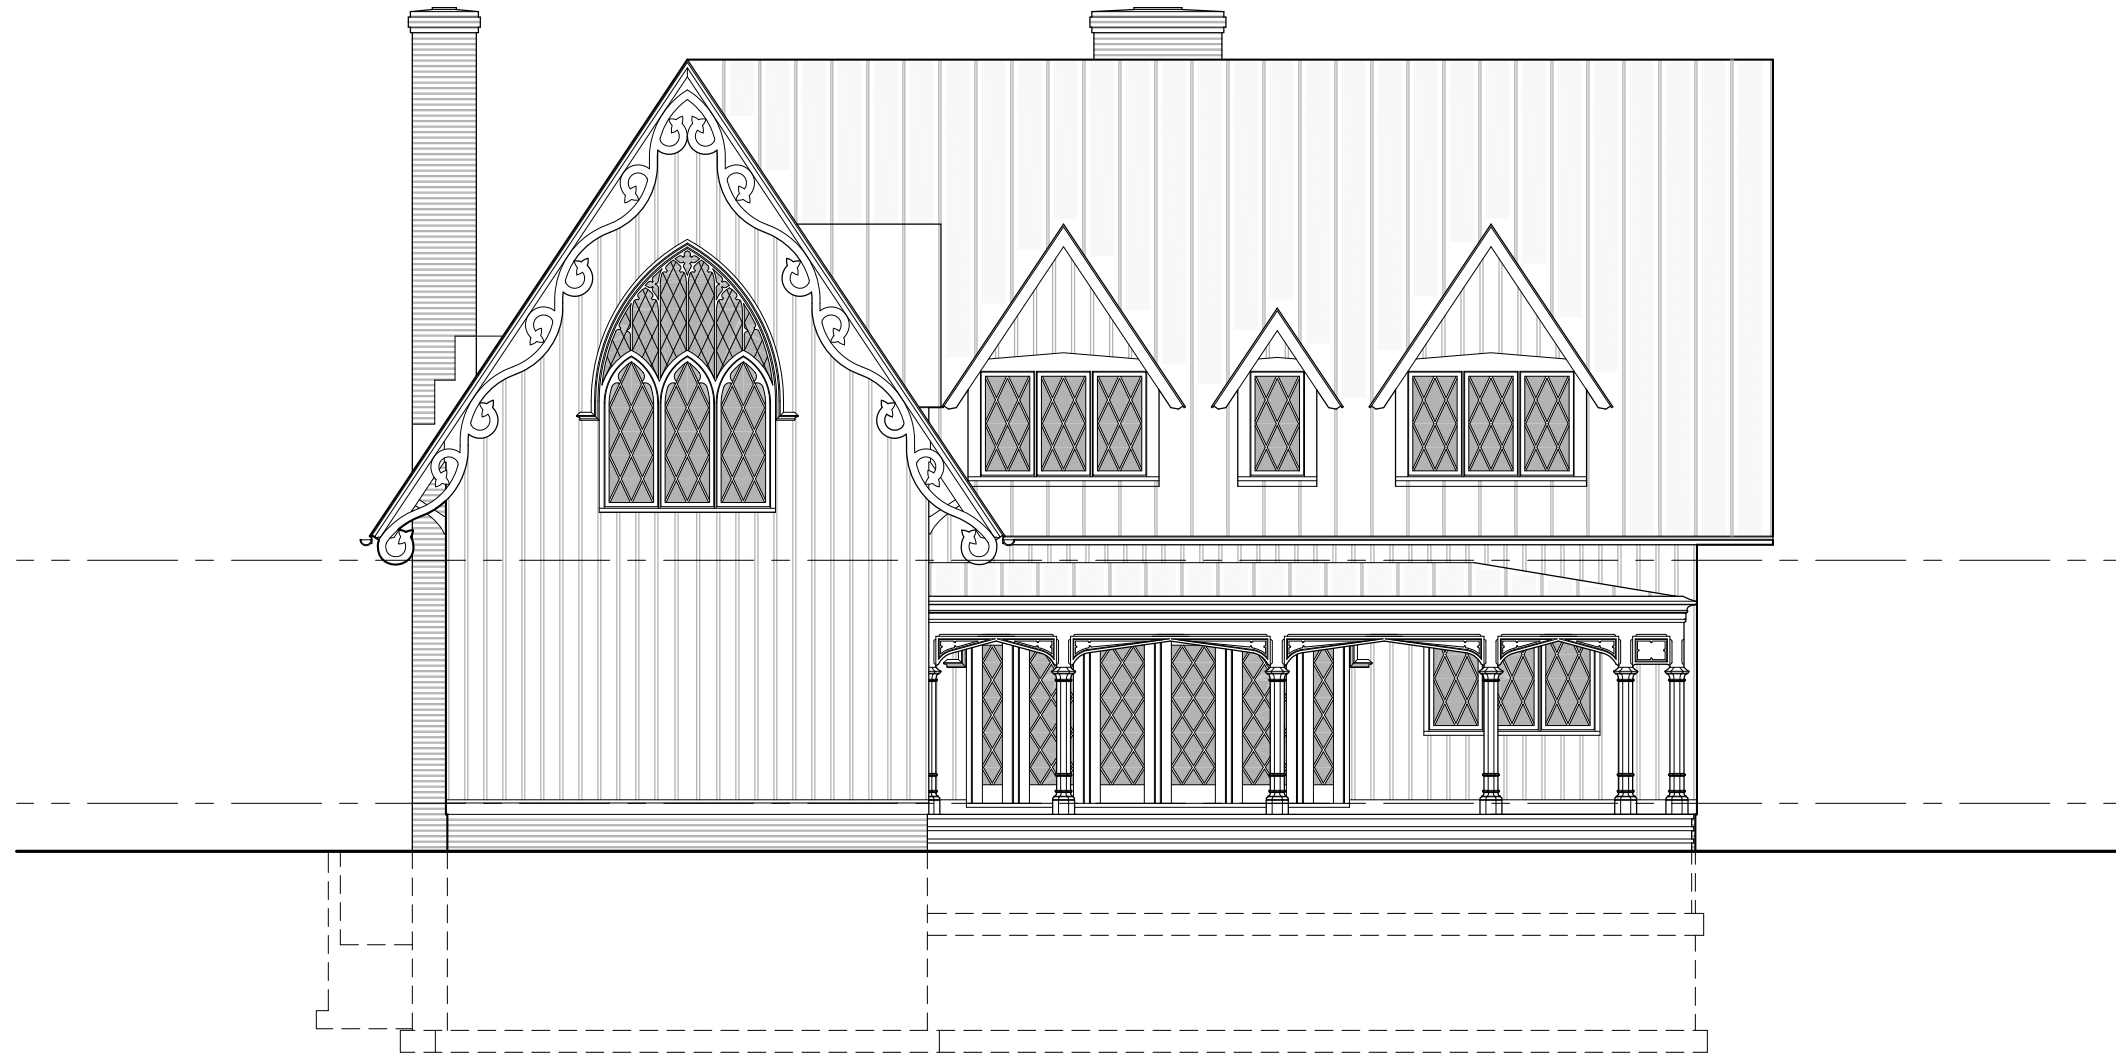



SOUTH-WEST ELEVATION

Gothic Cottage

3/1/09 $\frac{1}{8}'' = 1'-0''$

Jeffrey Steeholm Small, Architect LLC

97 Duncan Avenue
Cornwall-on-Hudson, NY 12520
845-220-8912 jsmall@jssmallarchitect.com

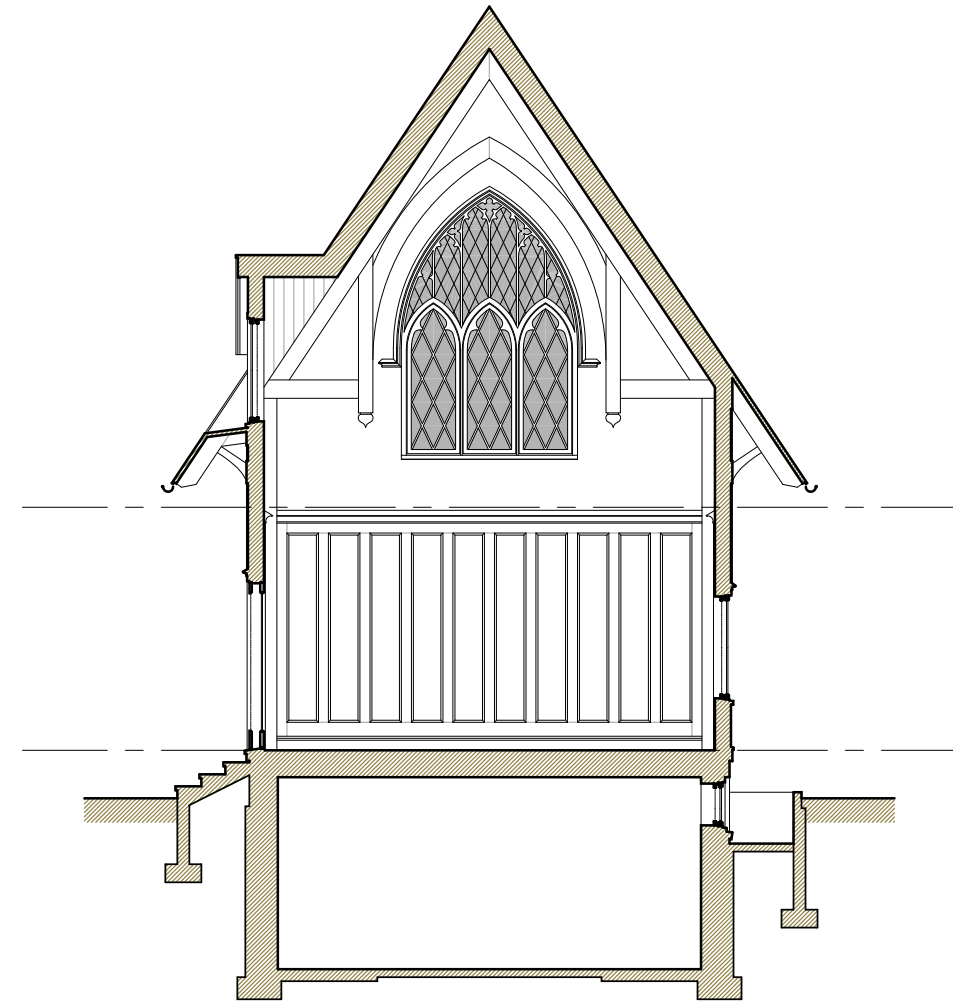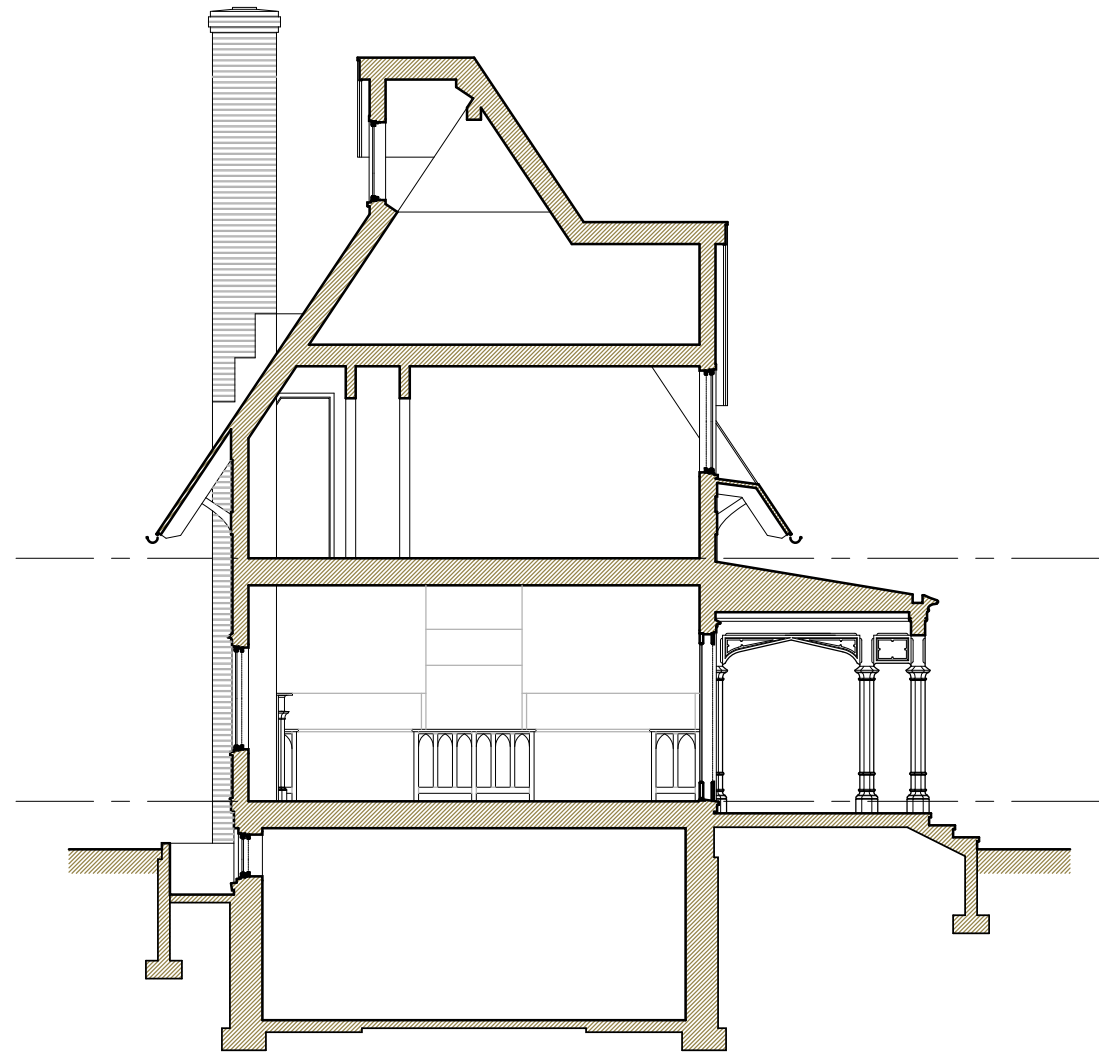

SECTIONS
Gothic Cottage
3/1/09 $\frac{1}{8}''=1'-0''$

Jeffrey Steeholm Small, Architect LLC

97 Duncan Avenue
Cornwall-on-Hudson, NY 12520
845-220-8912 jsmall@jssmallarchitect.com