


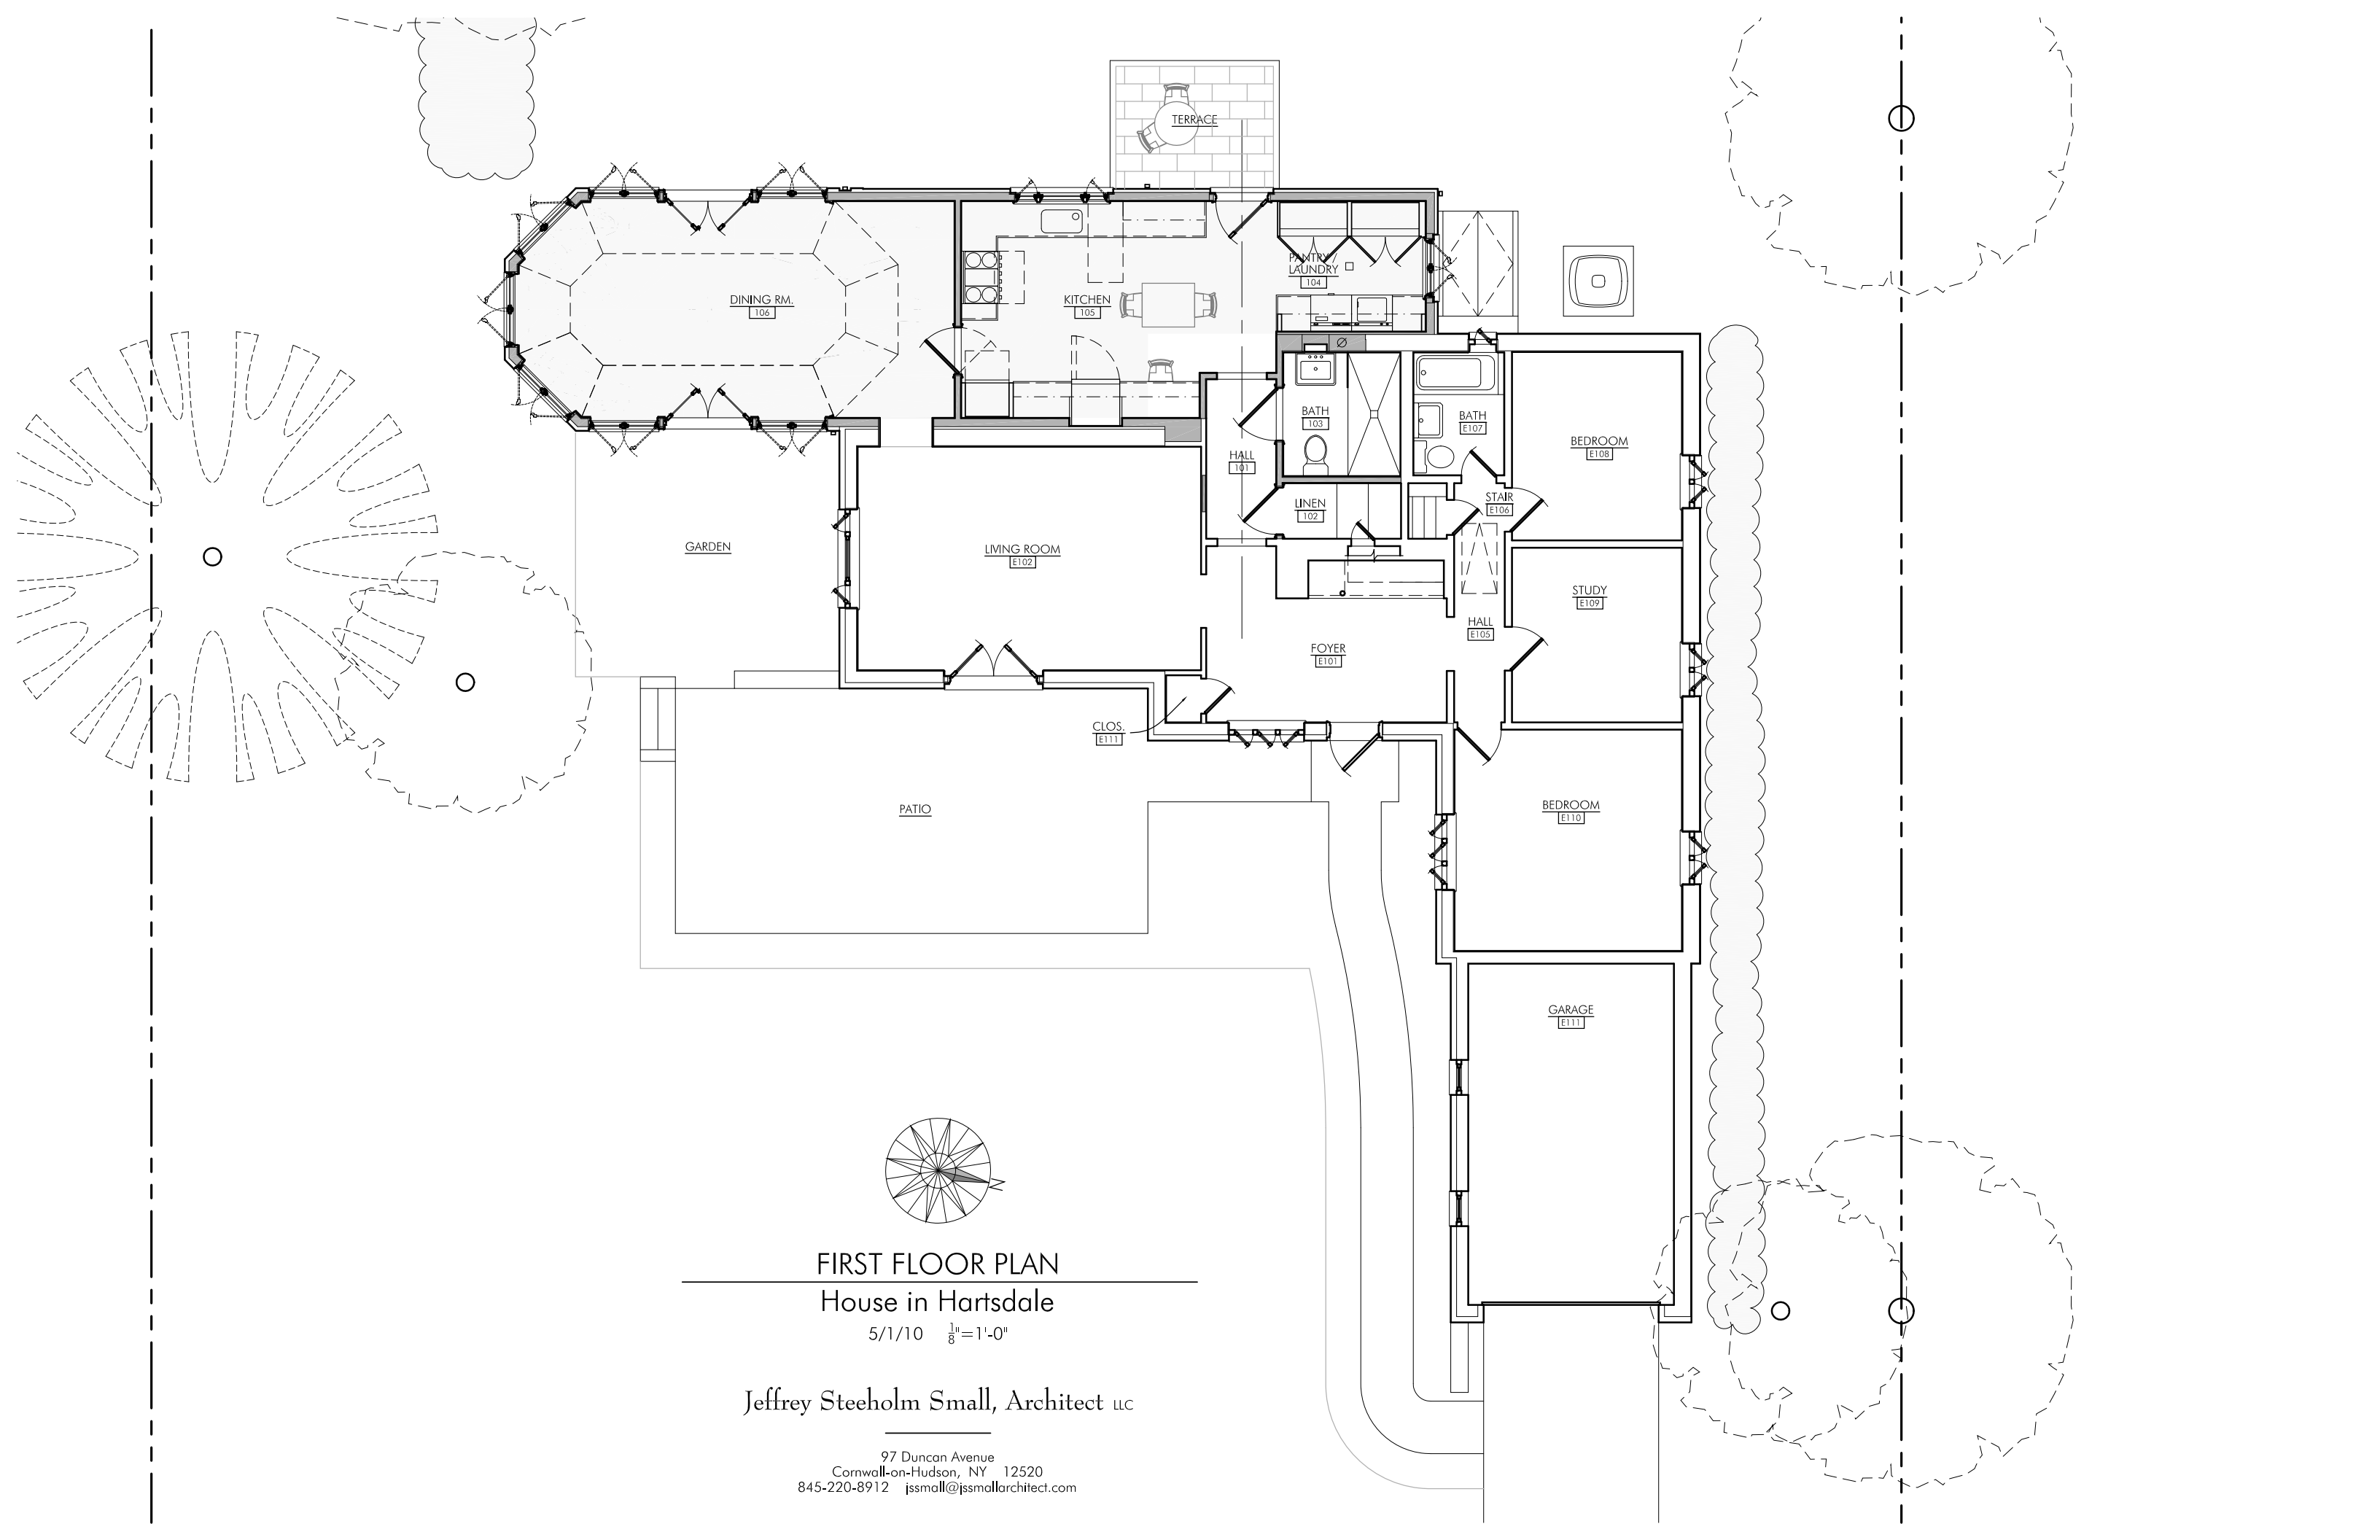

FIRST FLOOR PLAN
House in Hartsdale

5/1/10 1/8"=1'-0"

Jeffrey Steeholm Small, Architect LLC

97 Duncan Avenue
Cornwall-on-Hudson, NY 12520
845-220-8912 jssmall@jssmallarchitect.com



EAST ELEVATION
House in Hartsdale

5/1/10 $\frac{1}{8}" = 1'-0"$

Jeffrey Steeholm Small, Architect LLC

97 Duncan Avenue
Cornwall-on-Hudson, NY 12520
845-220-8912 jssmall@jssmallarchitect.com



SOUTH ELEVATION

House in Hartsdale

5/1/10 $\frac{1}{8}" = 1'-0"$

Jeffrey Steeholm Small, Architect LLC

97 Duncan Avenue
Cornwall-on-Hudson, NY 12520
845-220-8912 jssmall@jssmallarchitect.com




WEST ELEVATION

House in Hartsdale

5/1/10 $\frac{1}{8}" = 1'-0"$

Jeffrey Steeholm Small, Architect LLC

97 Duncan Avenue
Cornwall-on-Hudson, NY 12520
845-220-8912 jssmall@jssmallarchitect.com

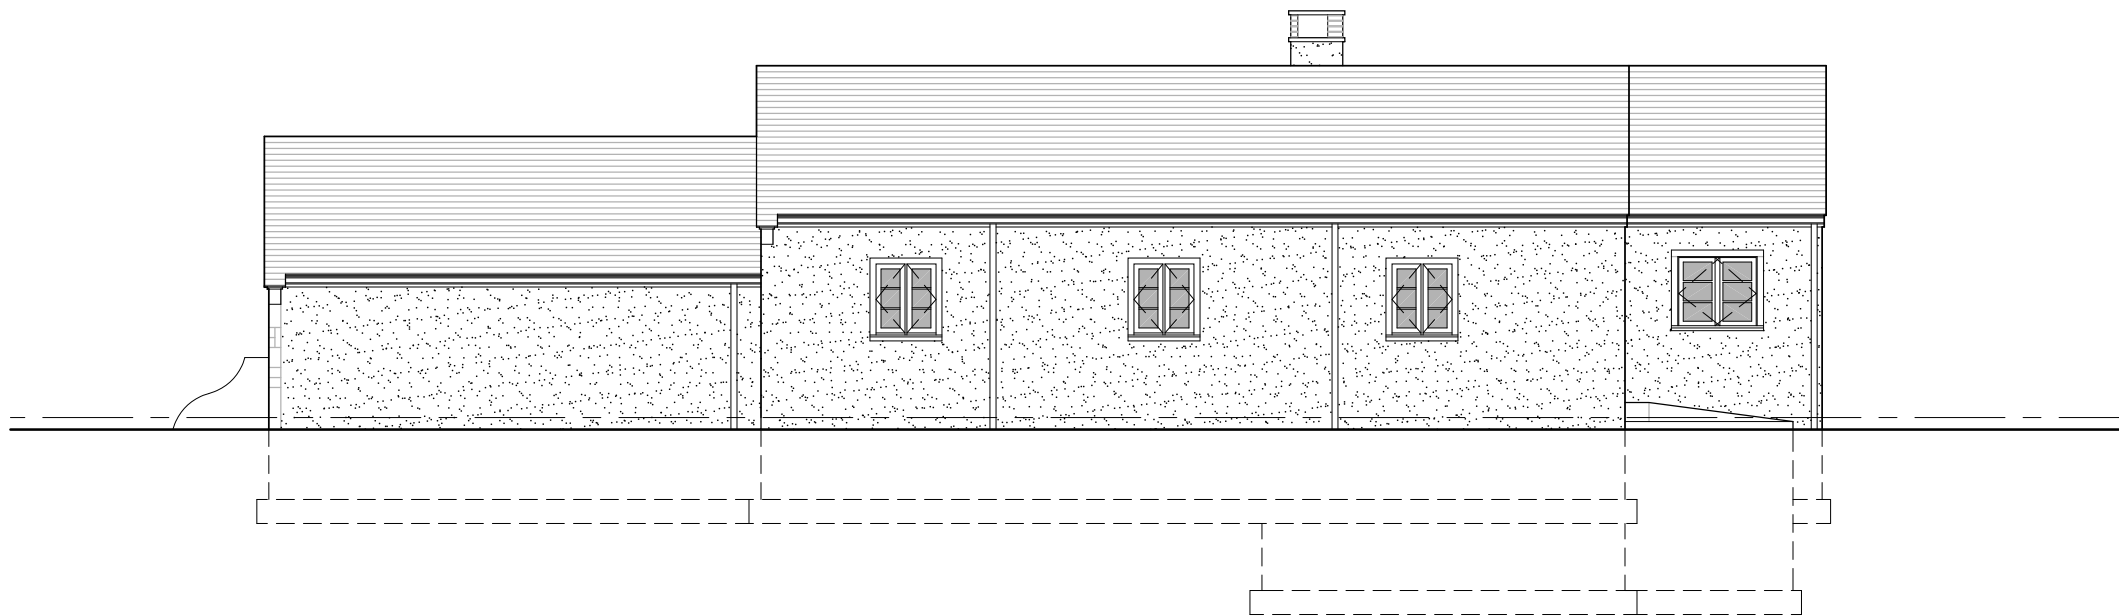


NORTH ELEVATION

House in Hartsdale

5/1/10 $\frac{1}{8}" = 1'-0"$

Jeffrey Steeholm Small, Architect LLC

97 Duncan Avenue
Cornwall-on-Hudson, NY 12520
845-220-8912 jssmall@jssmallarchitect.com

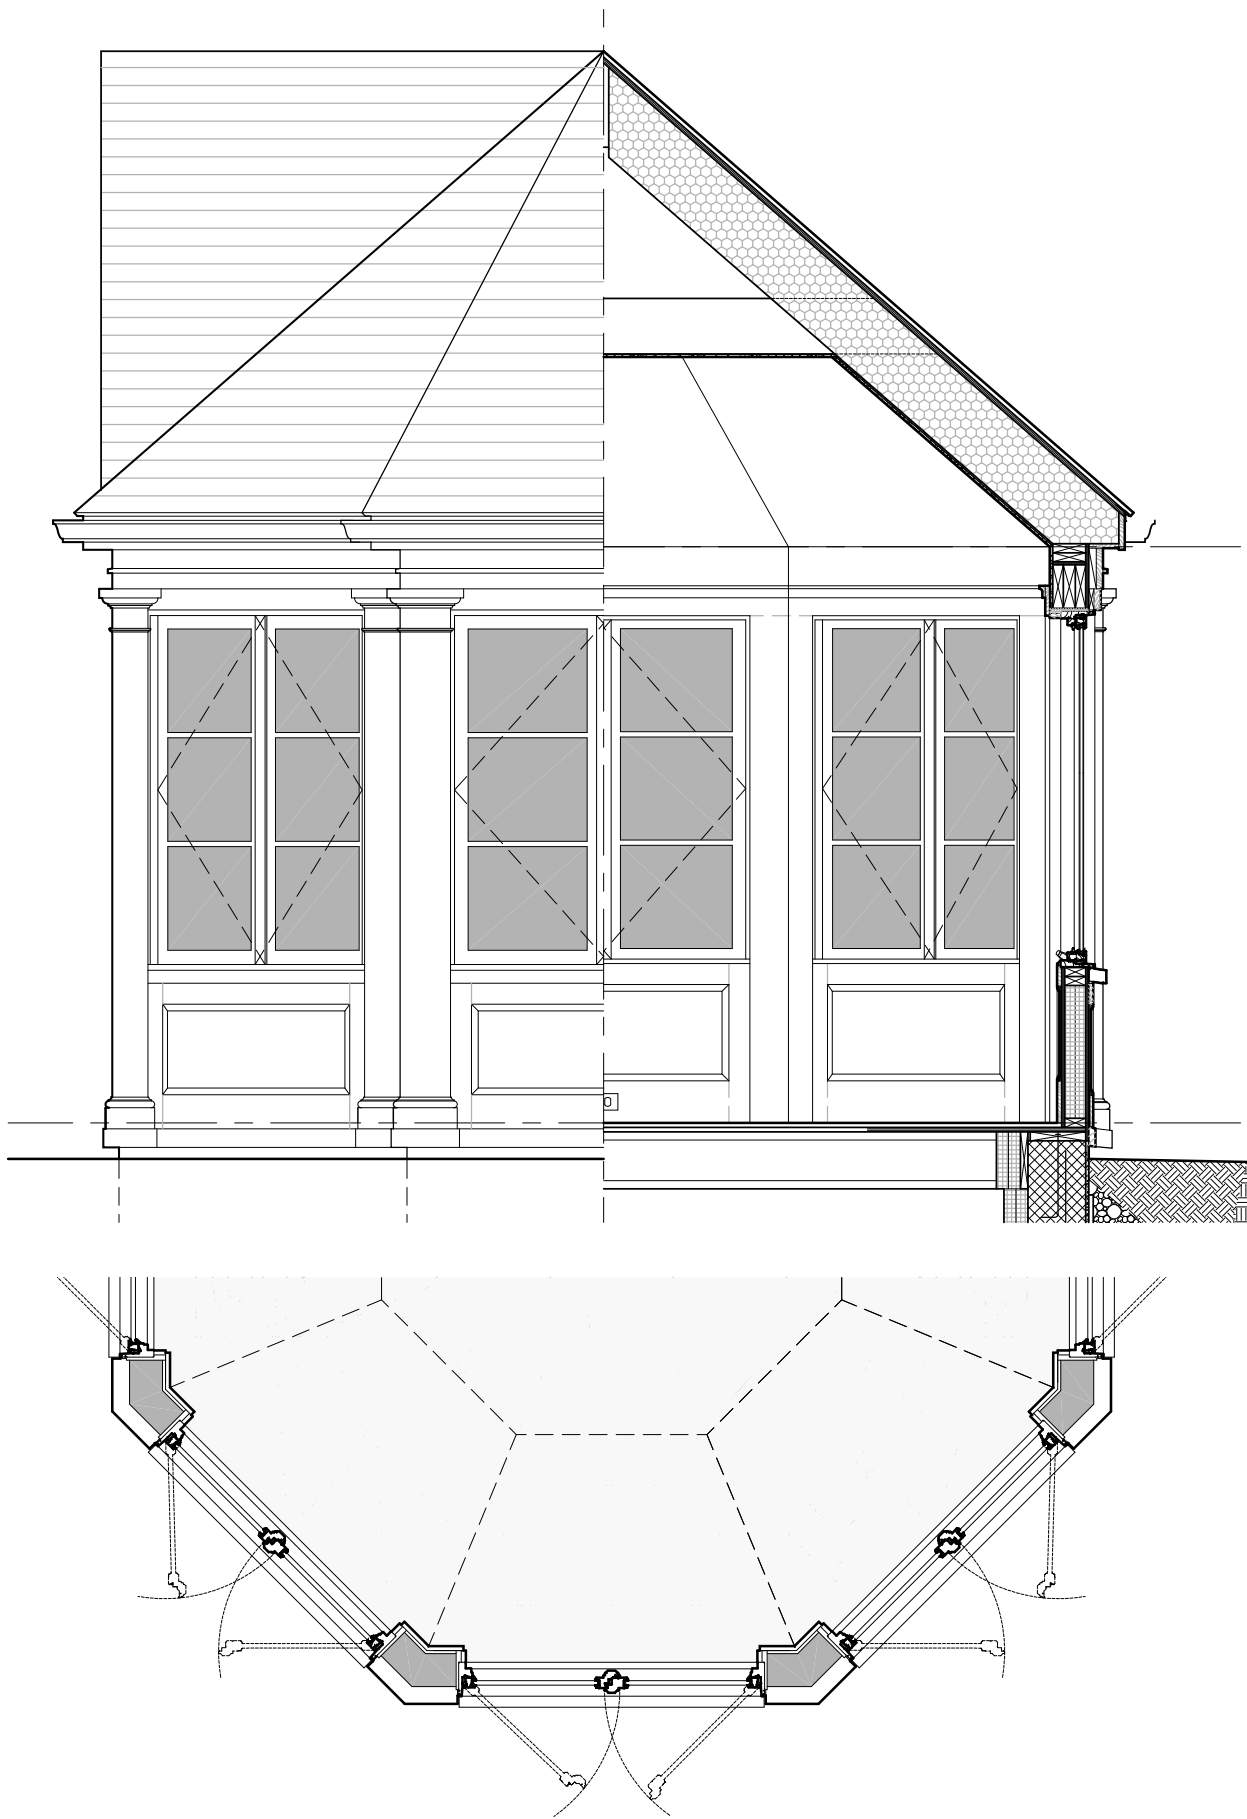

DINING ROOM DETAILS

House in Hartsdale

5/1/10 $\frac{3}{8}'' = 1'-0''$

Jeffrey Steeholm Small, Architect LLC

97 Duncan Avenue
Cornwall-on-Hudson, NY 12520
845-220-8912 jssmall@jssmallarchitect.com