


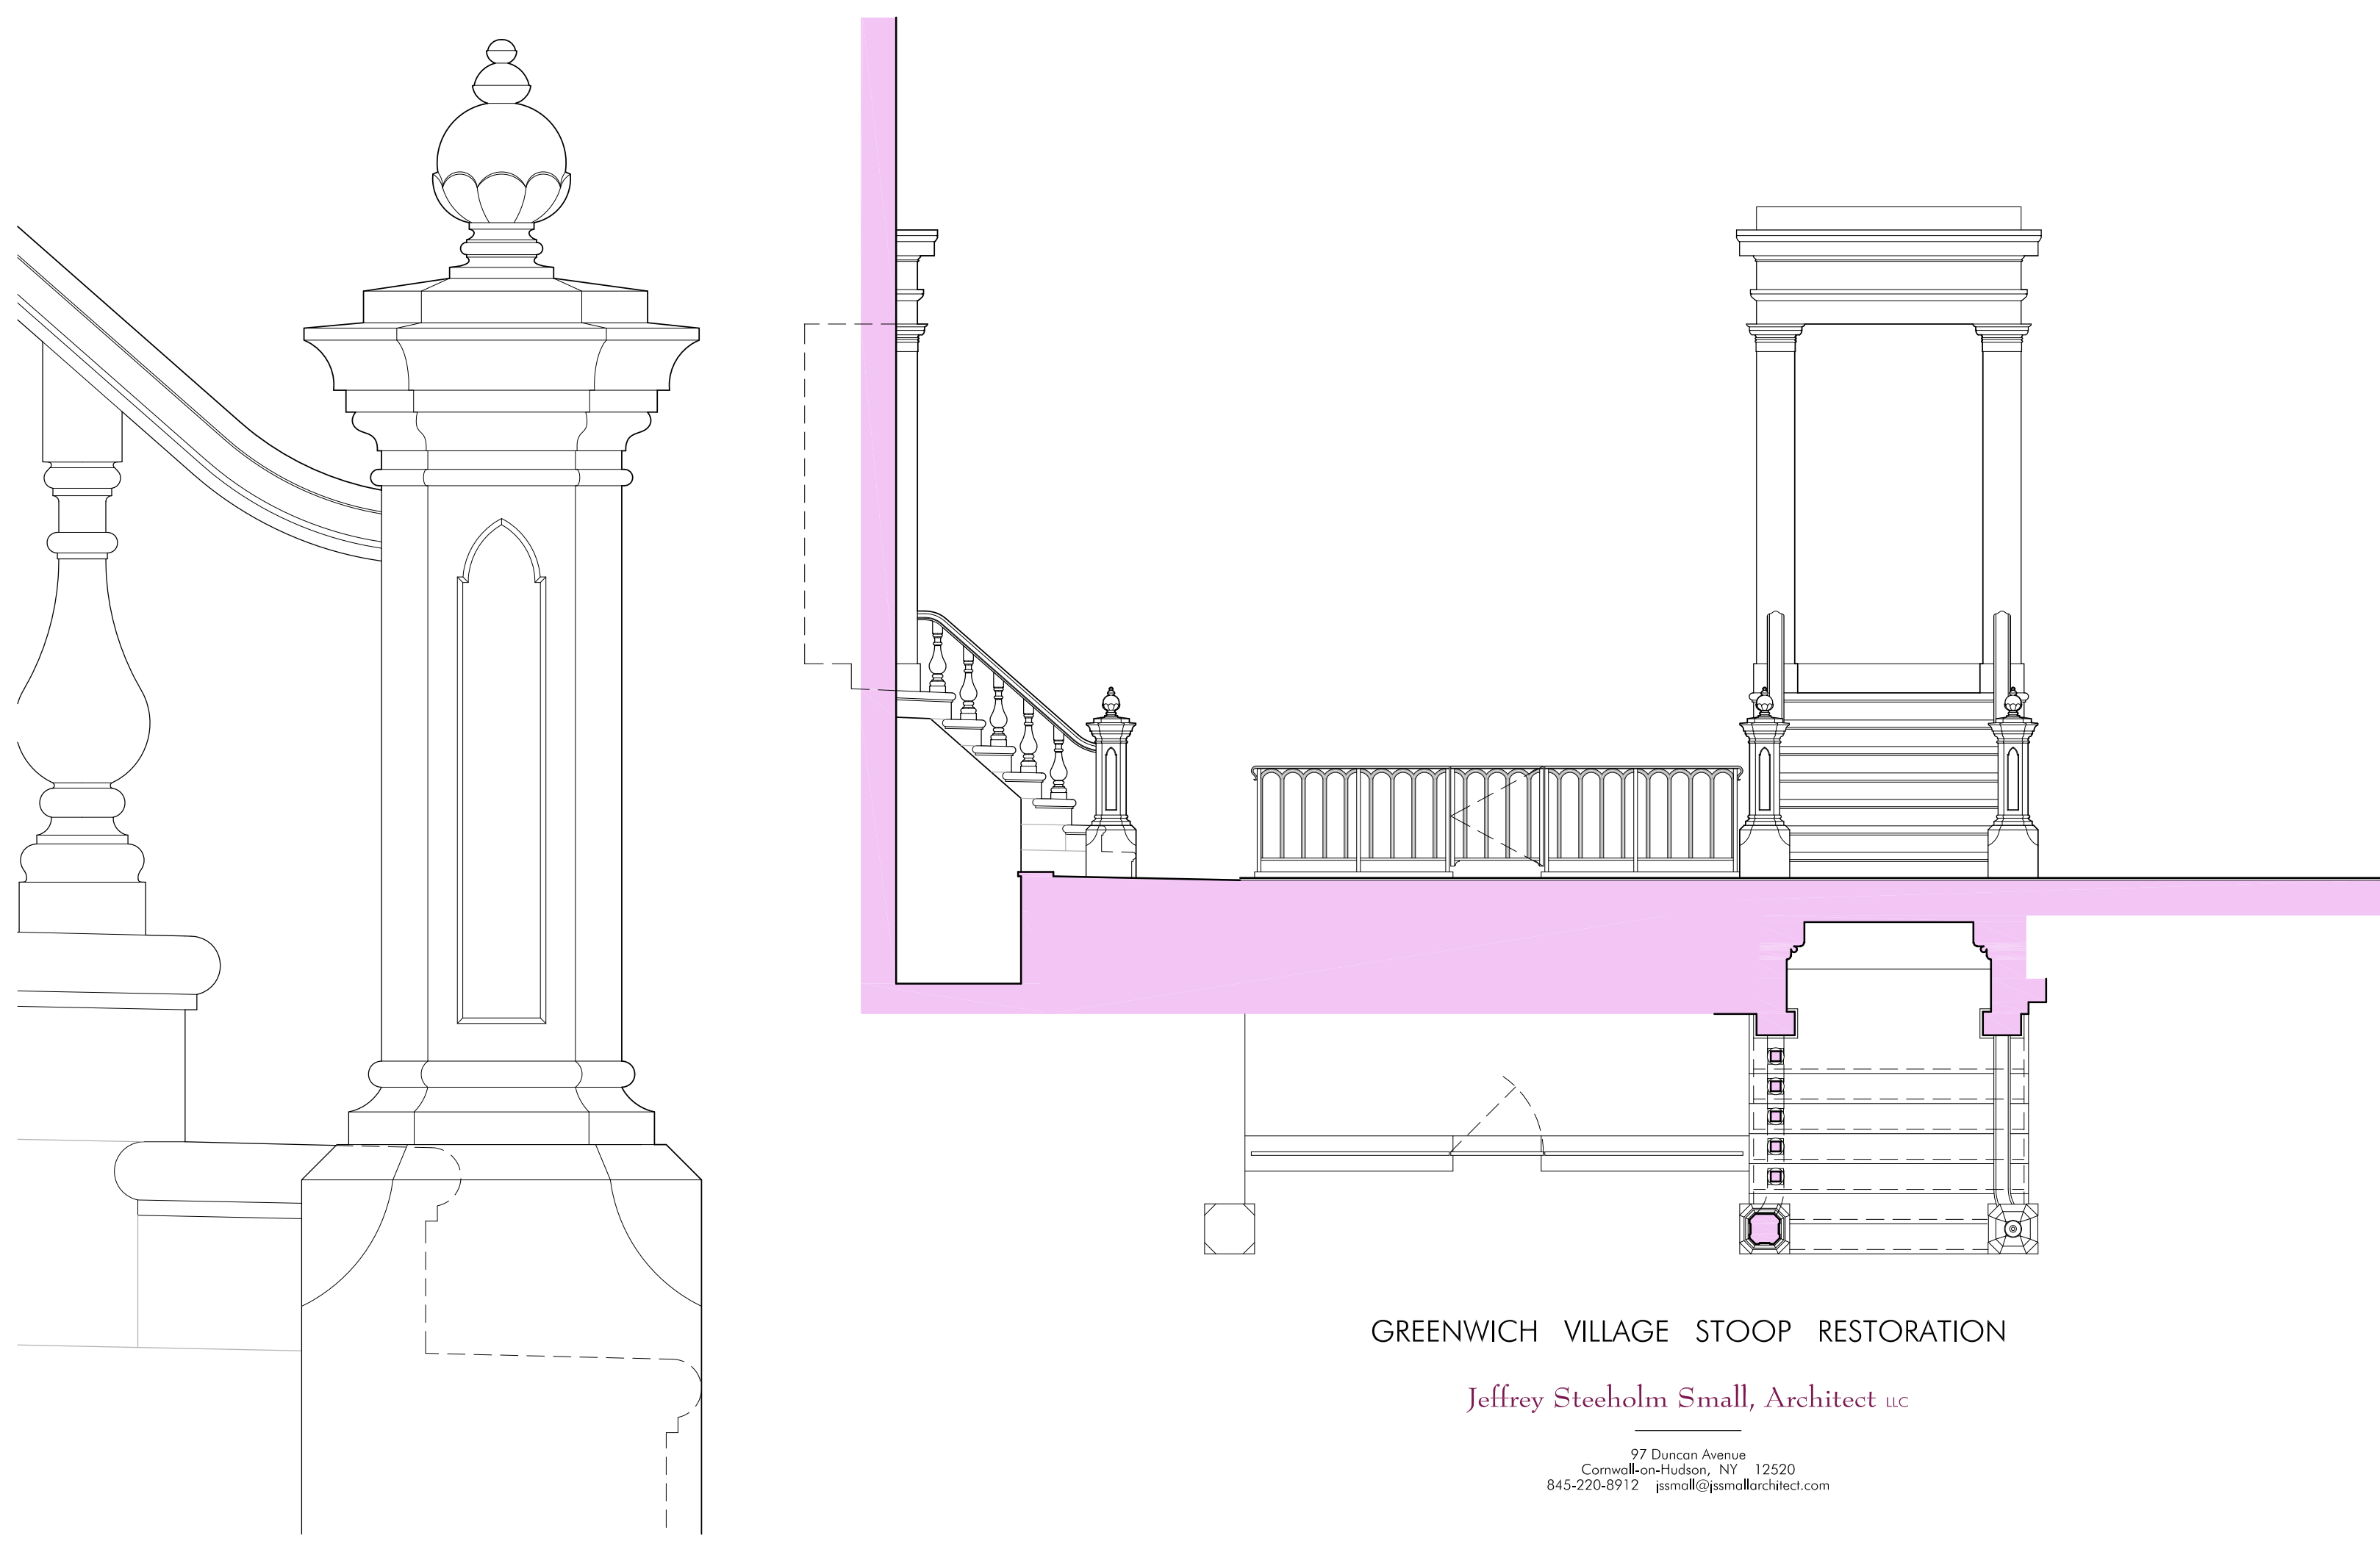

GREENWICH VILLAGE STOOP RESTORATION

Jeffrey Steeholm Small, Architect LLC

97 Duncan Avenue
Cornwall-on-Hudson, NY 12520
845-220-8912 jssmall@jssmallarchitect.com